


2.0G Bahulinie

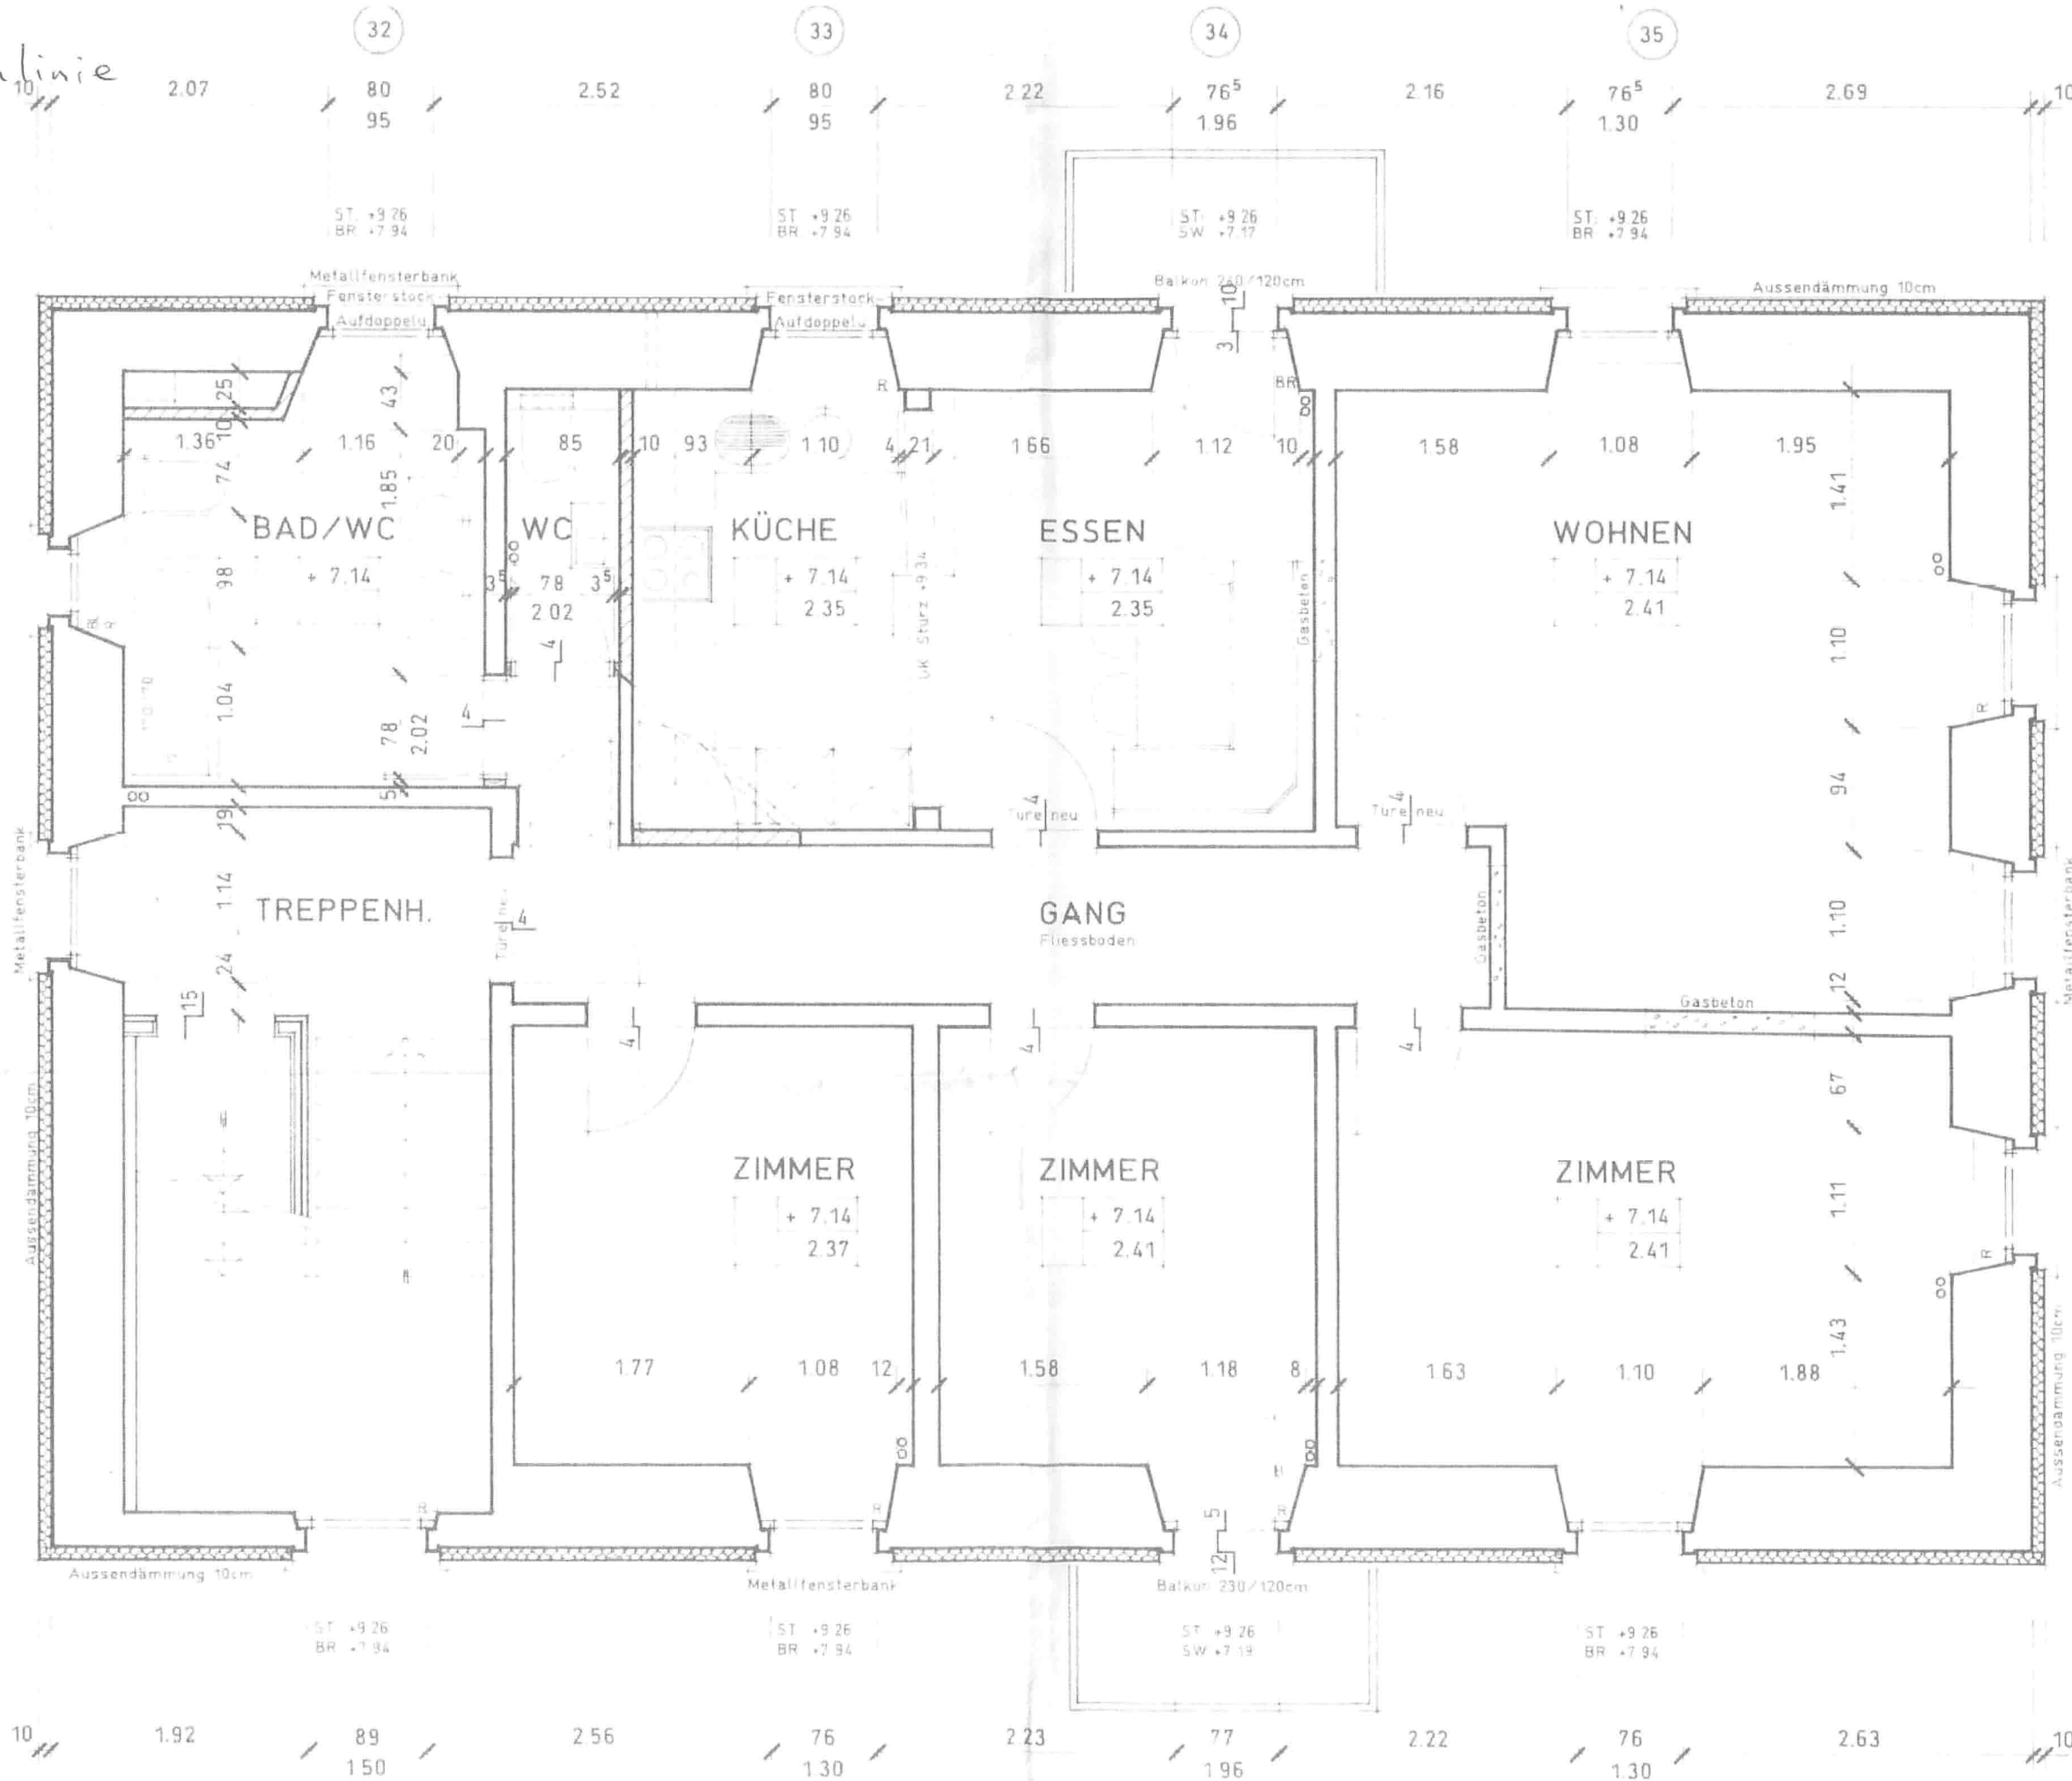

B